


Traffic lanes merge to one lane at traffic light

Traffic to be offset onto the side walk past the construction area during working hours

At the beginning of the BTD approved work shift temp guard rails will be pushed toward the centerline of Comm. Ave to separate the construction area from the temp drive lane which will be in the former parking lane. At the end of each shift the temp guard rail will be set back to separate the parking lane from Comm. Ave. and the Comm. Ave pedestrian sidewalk will be re-opened.

Area of site work to be set up during BTD approved times. Construction area to be designated with gar lock.

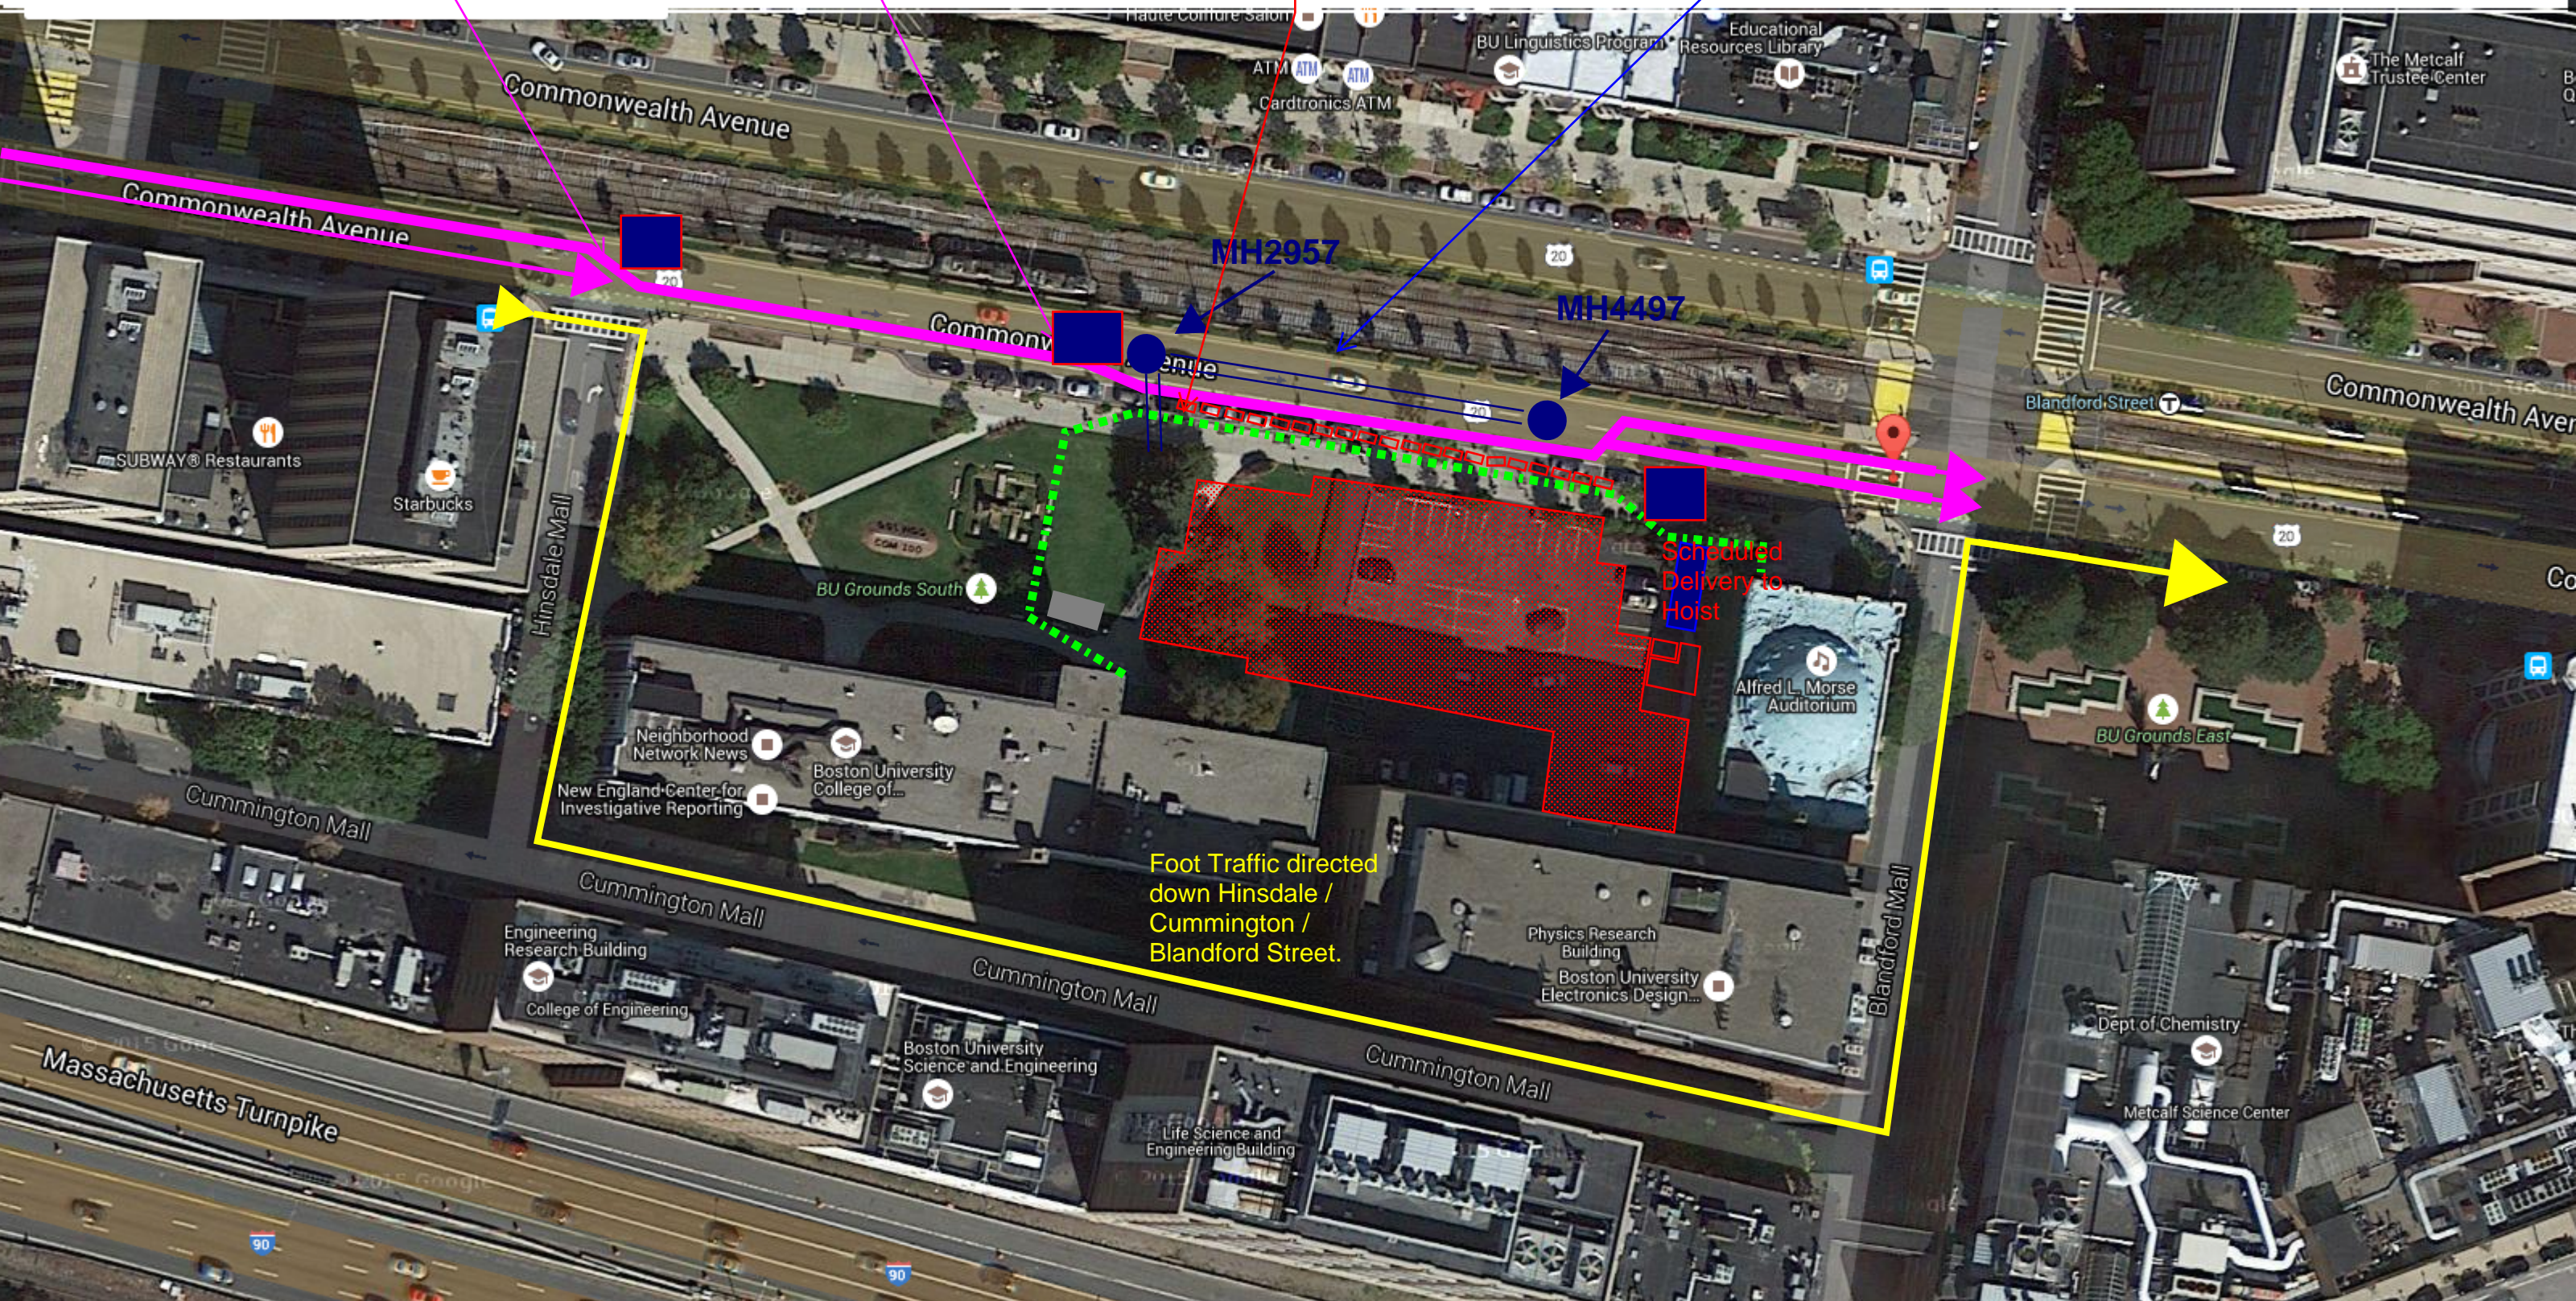

Foot Traffic directed down Hinsdale / Cummington / Blandford Street.



: Area where Police detail will be needed during closure.



: Direction of pedestrian traffic during closure of Cummington Mall.