


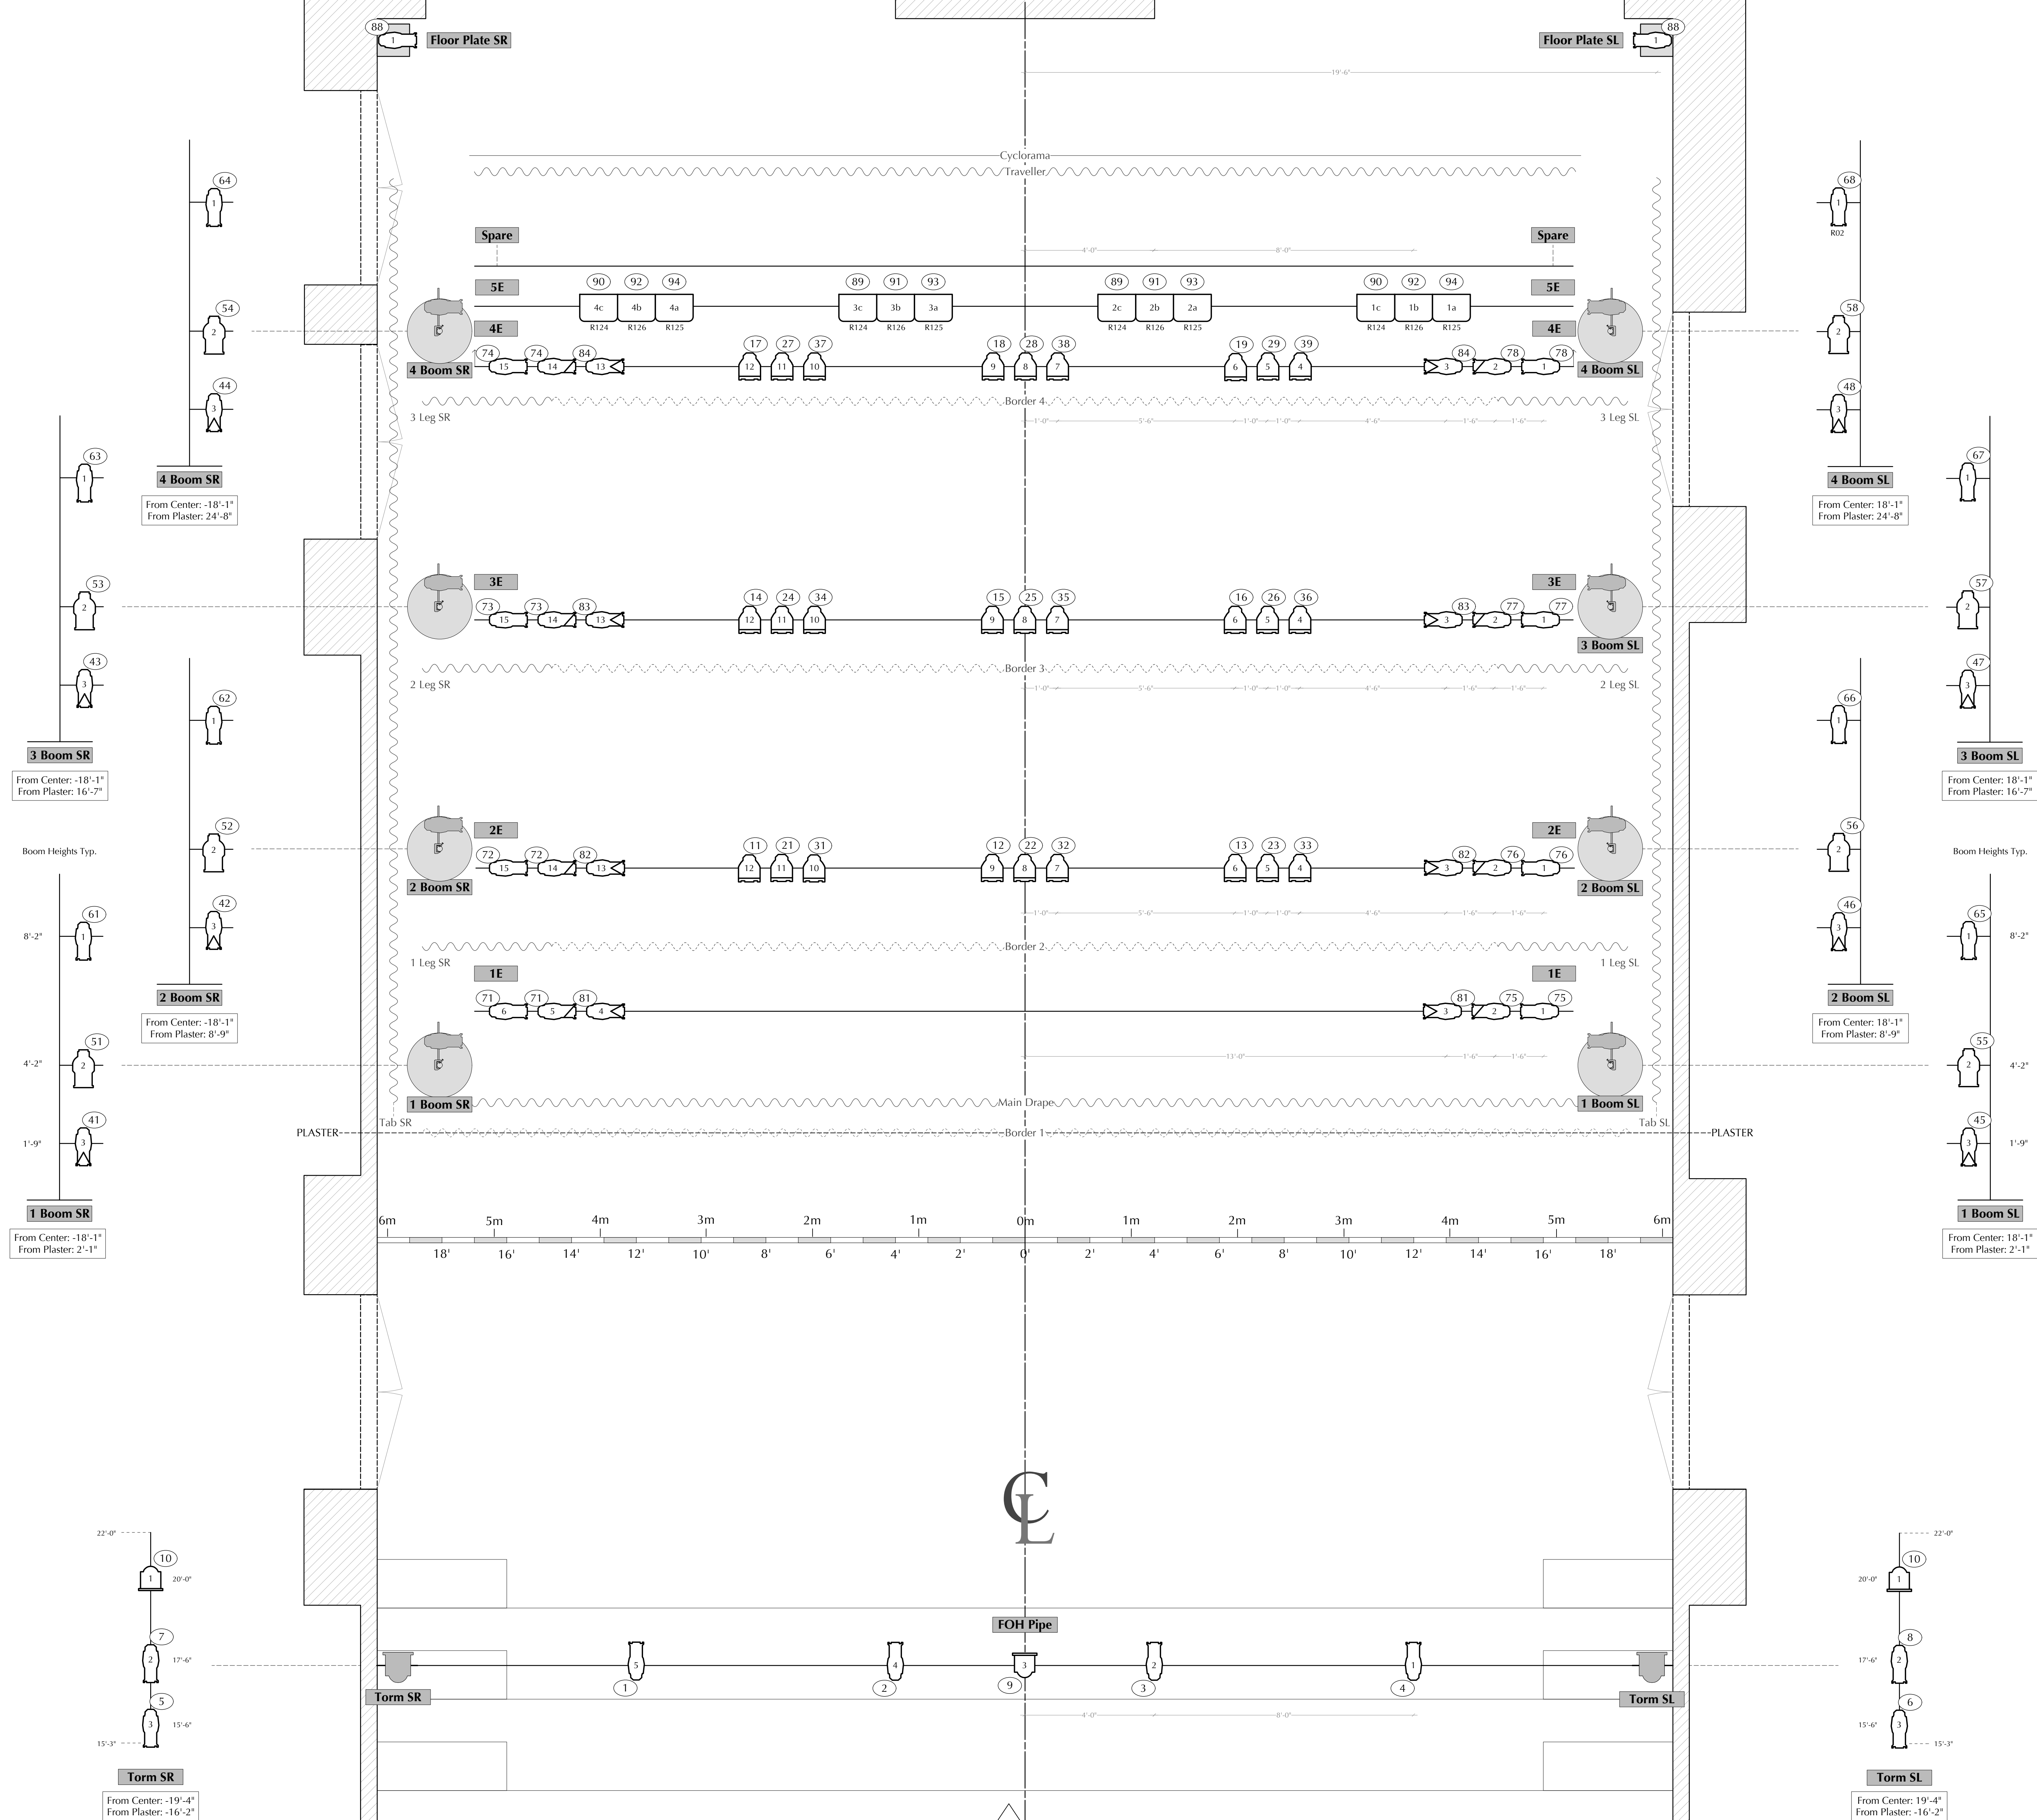

	ETC Source 4 26° @ 575w
	ETC Source 4 36° @ 575w
	ETC Source 4 50° @ 575w
	Altman 6x9 750w
	ETC Source 4 PARNrel @ 575w
	6° Fresnel @ 1000w
	Acclaim 3 Cell Cyc Light @ 500w

- Dimensions are the same for SR & SL sides of centerline
- Heights are the same for all booms (SR 1-4 & SL 1-4)
- Unit heights on booms are measured from dance floor to side arm
- Unit heights on torm positions are measured from dance floor to c clamp
- All units on the 4E are equipped with eyelashes shielding the US side of the unit

915 COMMONWEALTH AVENUE

Date: 11/9/2011 Revised: 6/20/2013 Scale: $1/2'' = 1'0''$	Plate #: 1 of 2
---	---------------------------

--
